


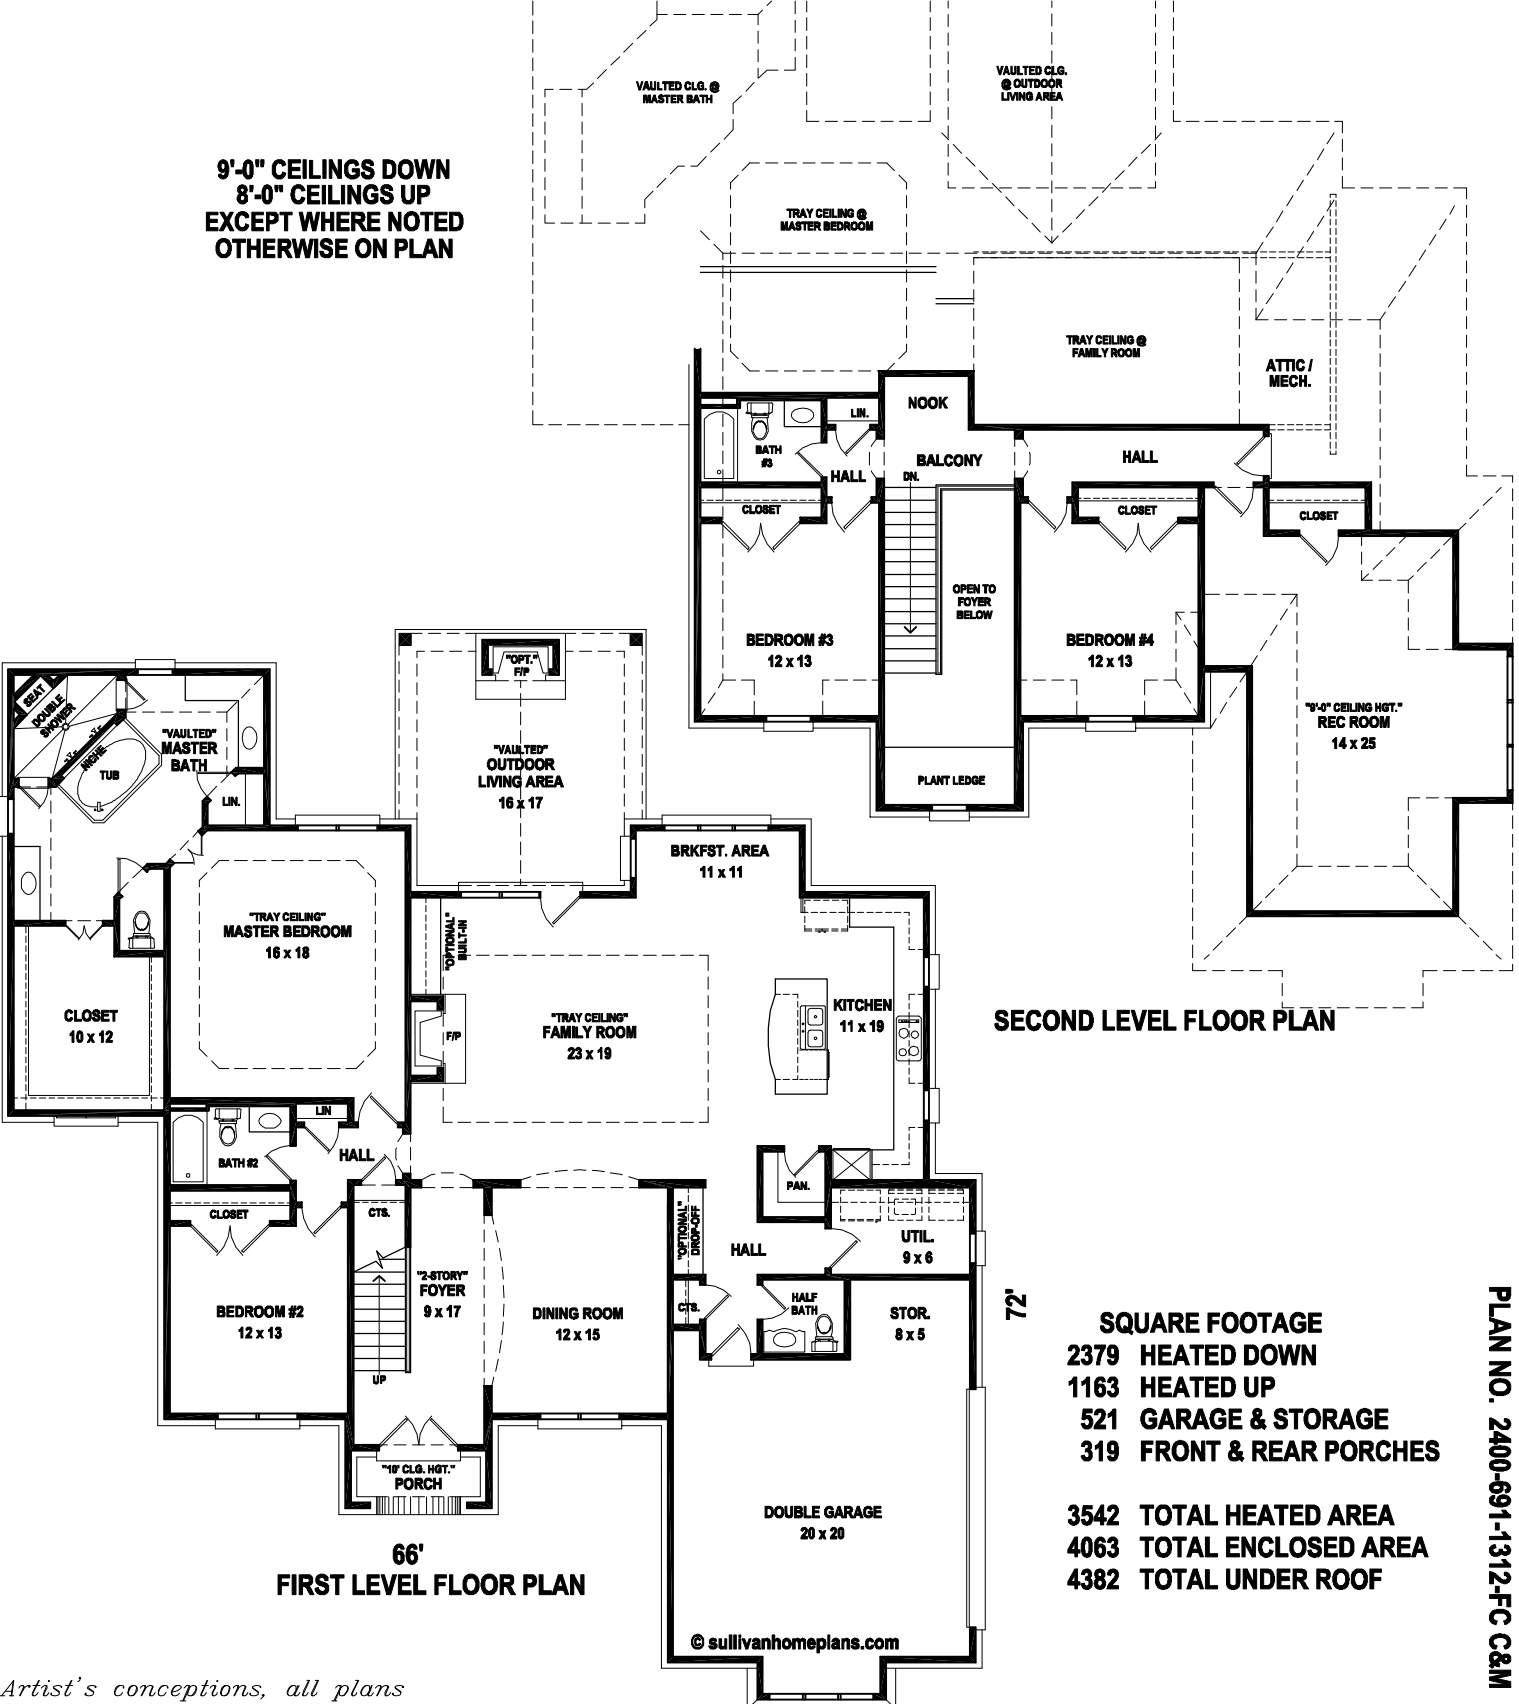

9'-0" CEILINGS DOWN
 8'-0" CEILINGS UP
 EXCEPT WHERE NOTED
 OTHERWISE ON PLAN



PLAN NO. 2400-691-1312-FC C&M

Artist's conceptions, all plans subject to change.

RLP 2-11-2016

CORDOVA, TN 901-755-8840
 251 GERMANTOWN BEND COVE
 CORDOVA, TN 38018

OAKLAND, TN 901-466-9918
 7031 HIGHWAY 64
 OAKLAND, TN 38060

OLIVE BRANCH, MS 662-893-5277
 6229 HIGHWAY 305, SUITE C
 OLIVE BRANCH, MS 38654